


I-75 /SR 27 INTERCHANGE IMPROVEMENTS
IM-NH-75-1(227) DOOLY COUNTY
SEPTEMBER 20, 2006

JBT J.B. TRIMBLE, INC.
3500 Heritage Court
Suite 250
Atlanta, GA 30339

SCALE IN FEET
0 100 250 400

LEGEND	
	PROPOSED PAVING
	PROPOSED BRIDGE
	PROPOSED PAVED SHOULDERS
	RAISED MEDIANS
	REQUIRED R/W LINE
	REQUIRED R/W - LIMIT OF ACCESS
	EXISTING R/W LINE
	PROPERTY LINE
	PAVEMENT REMOVAL
	POTENTIAL DISPLACEMENTS
	JURISDICTIONAL WATER
	JURISDICTIONAL WETLAND

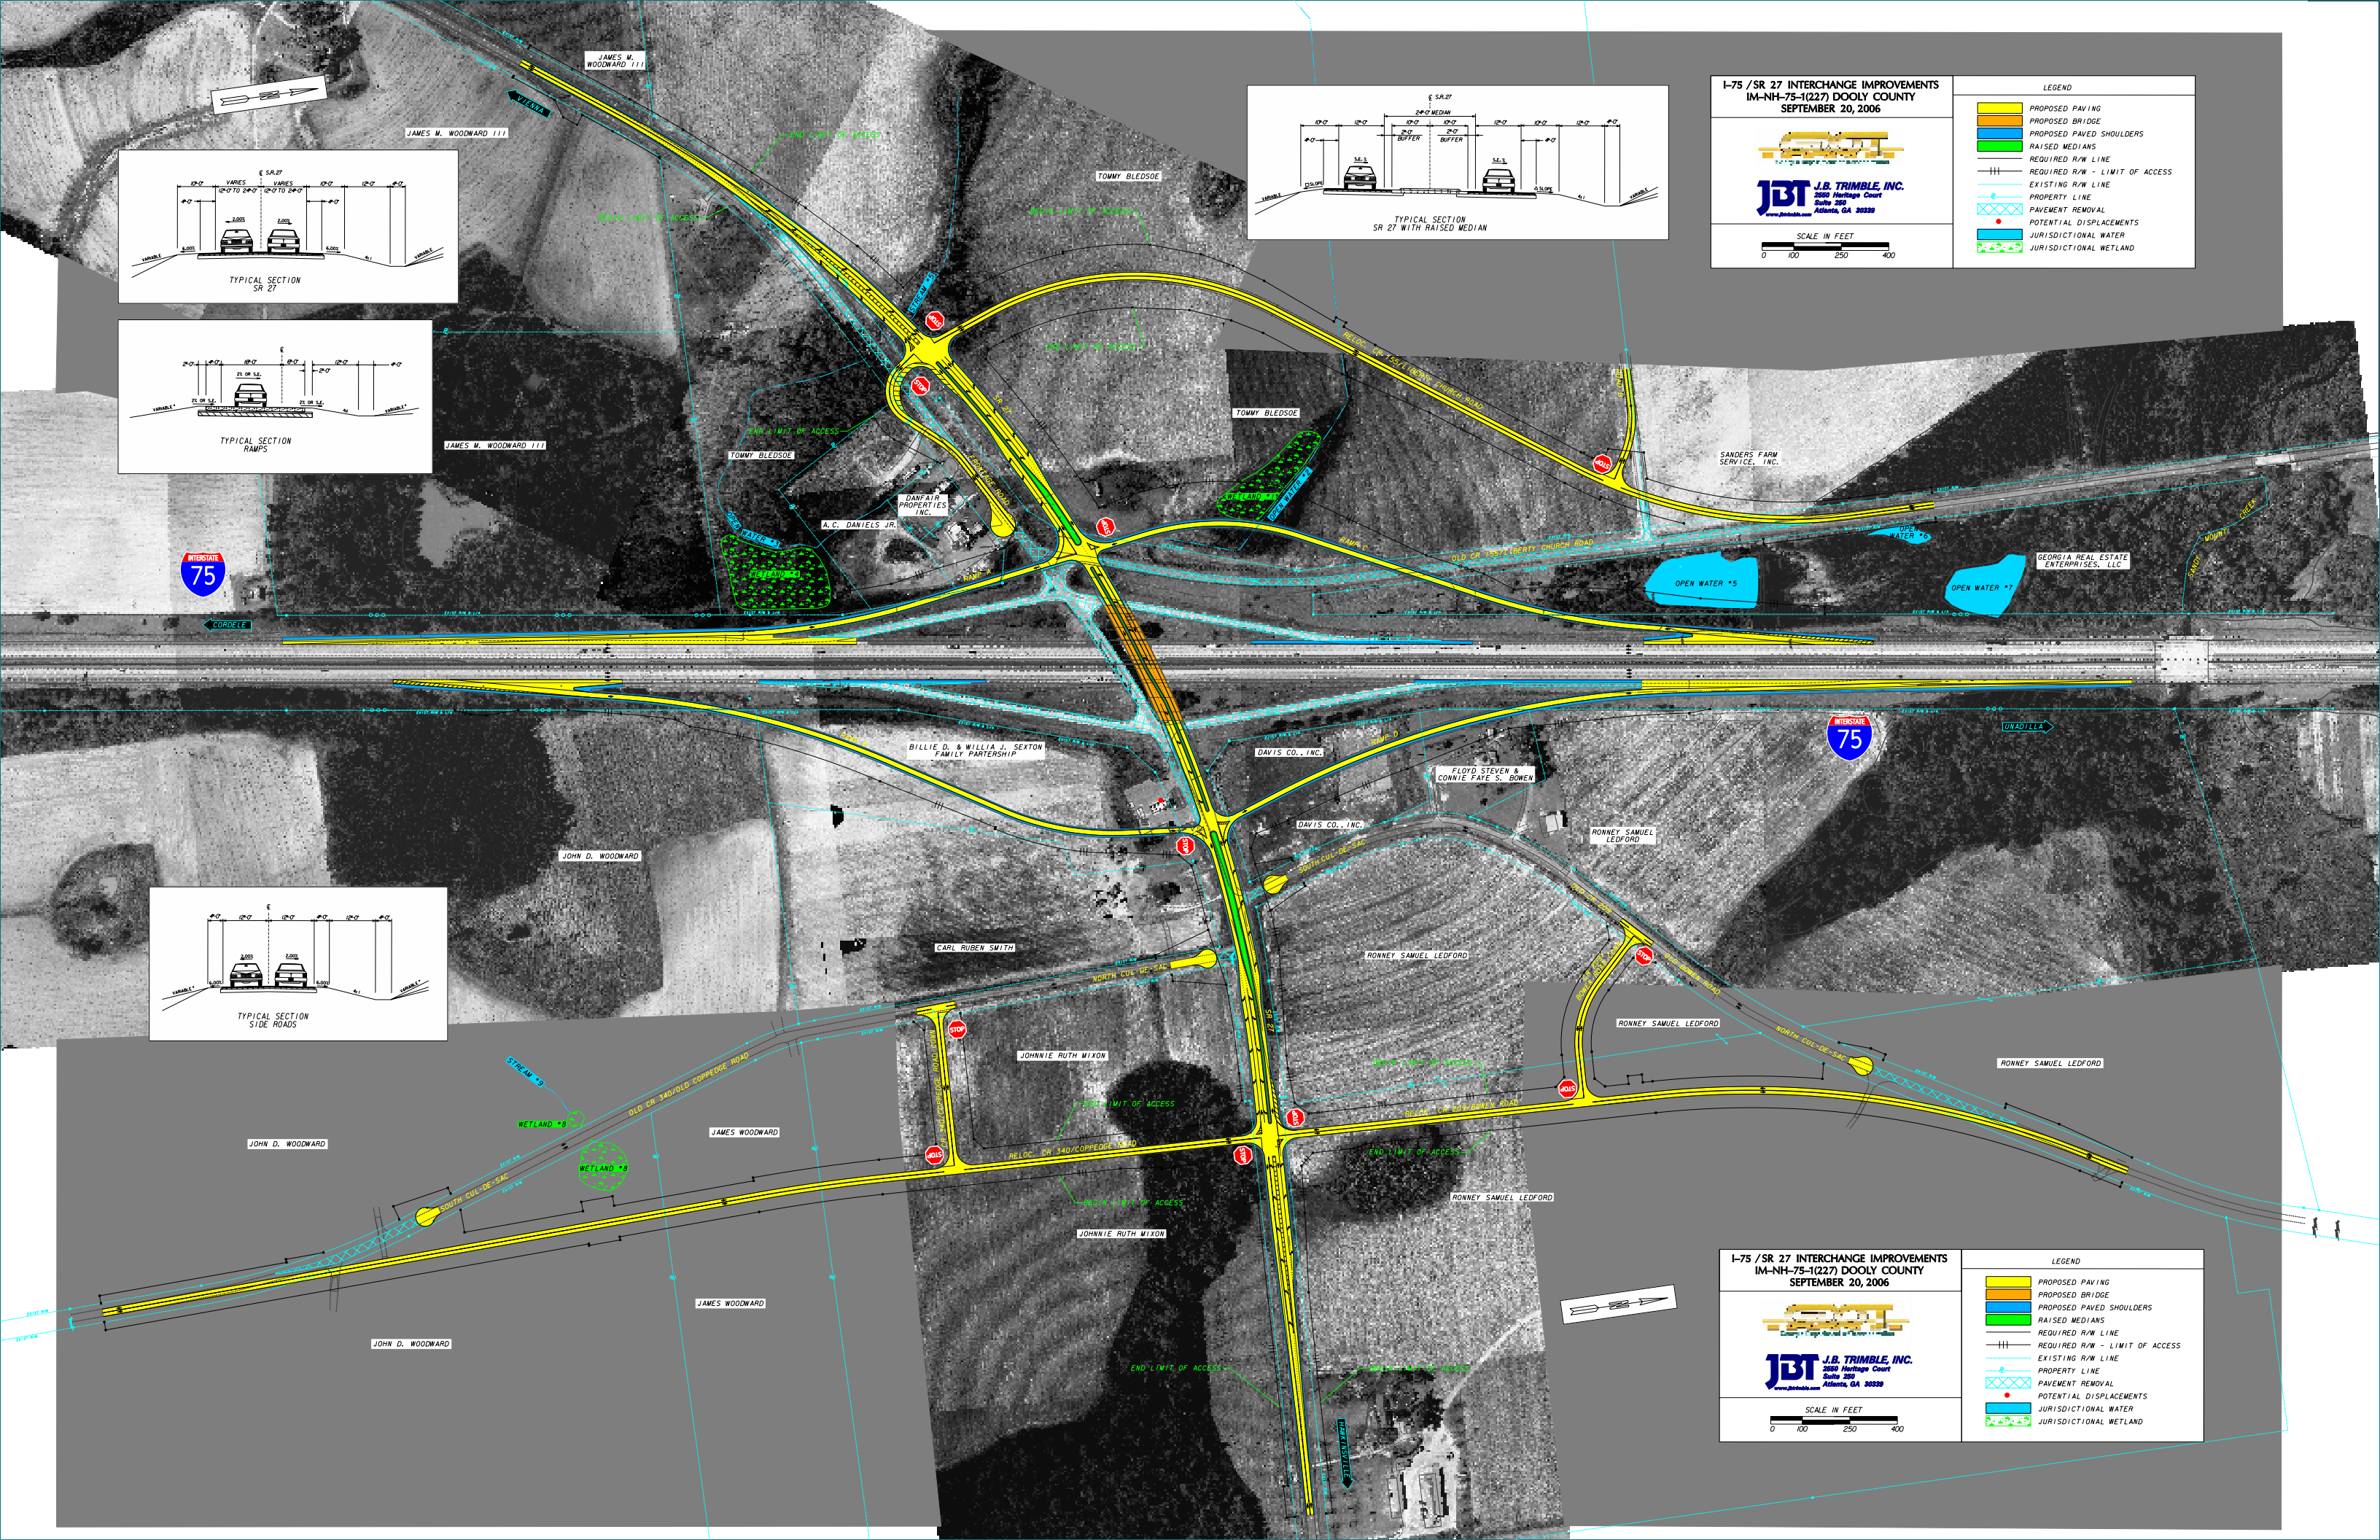

I-75 /SR 27 INTERCHANGE IMPROVEMENTS
IM-NH-75-1(227) DOOLY COUNTY
SEPTEMBER 20, 2006

JBT J.B. TRIMBLE, INC.
3500 Heritage Court
Suite 250
Atlanta, GA 30339

SCALE IN FEET
0 100 250 400

LEGEND	
	PROPOSED PAVING
	PROPOSED BRIDGE
	PROPOSED PAVED SHOULDERS
	RAISED MEDIANS
	REQUIRED R/W LINE
	REQUIRED R/W - LIMIT OF ACCESS
	EXISTING R/W LINE
	PROPERTY LINE
	PAVEMENT REMOVAL
	POTENTIAL DISPLACEMENTS
	JURISDICTIONAL WATER
	JURISDICTIONAL WETLAND